




INNGANGS-FASADE

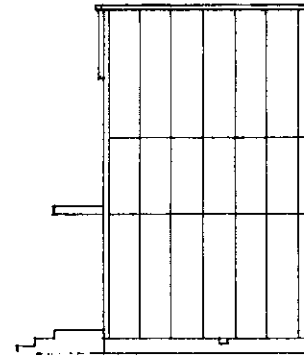

GAVL-FASADE

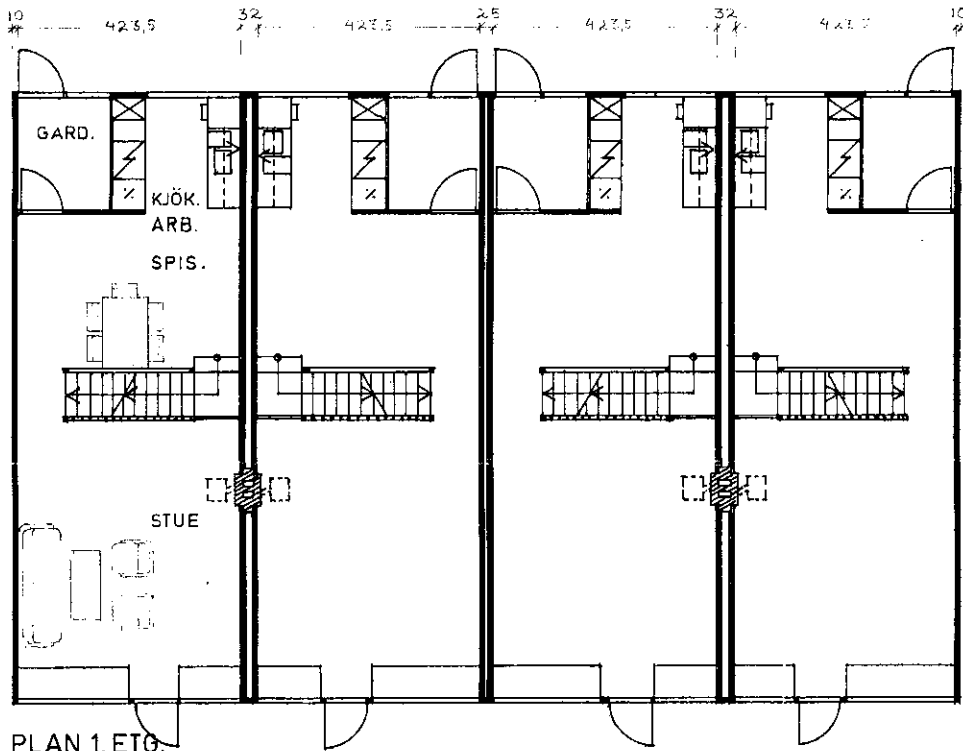


PLAN 1. ETG.

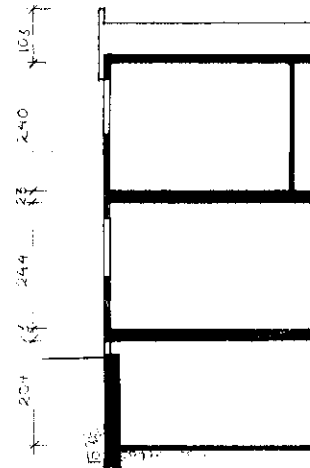

TVERR-SNITT



1803

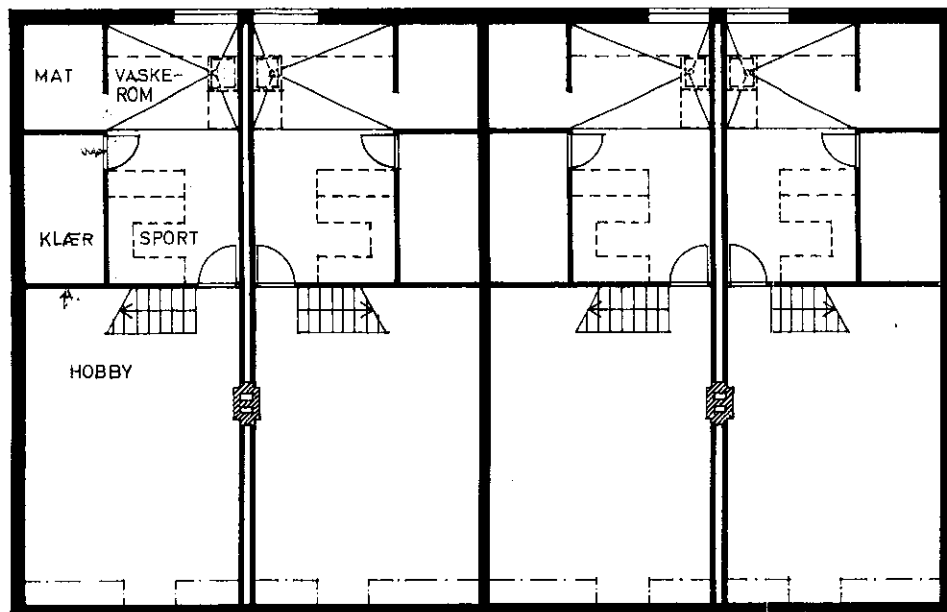



PLAN KJELLER

1. ETG.  
STUE  
KJÖK./ARB./SPIS  
GARDEROBE

KJELLER  
MATBOD  
VASKEROM  
SPORTSBOD  
KLESBOD  
HOBBY

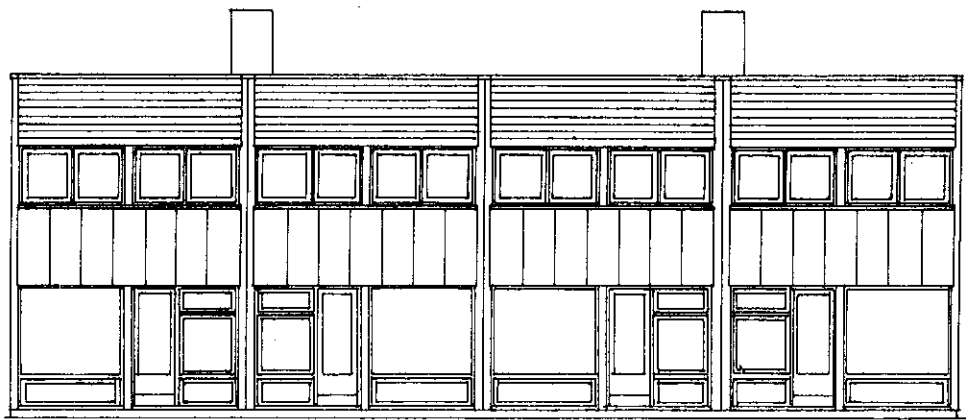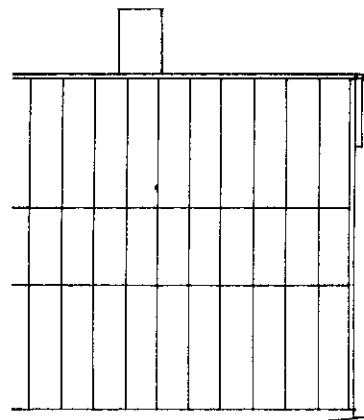

HAGE-FASADE

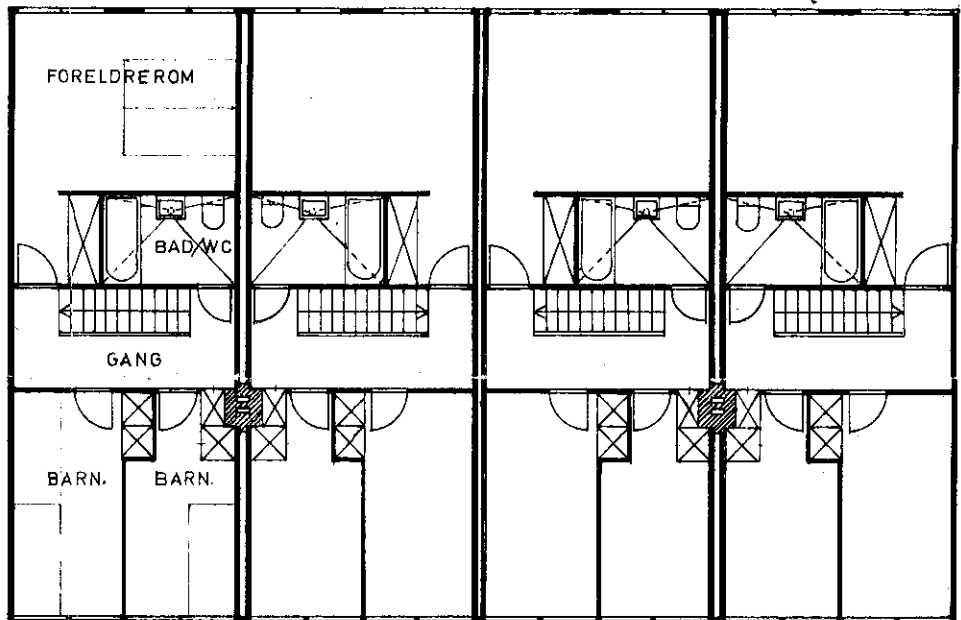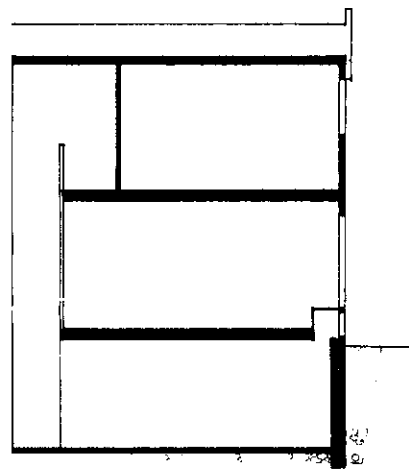

PLAN 2. ETG.

2. ETG.

22.2 M <sup>2</sup>	FORELDRE	16.3 M <sup>2</sup>
16.9	BARN (2)	9.2
3.8	BARN (1)	7.4
	BAD/WC	4.1
	GANG	7.8


2.9  
4.8  
6.9  
4.1  
24.0

BYGN. JOURNAL NR. 484  
16 JUNI 1969  
SAK NR. 284  
I MØTE 24/6-69.  
67

# REKKEHUS

M. STK = 1:100 OSLO: 23/4 - 69 ARK. M NAL HERMAN R. RISENG



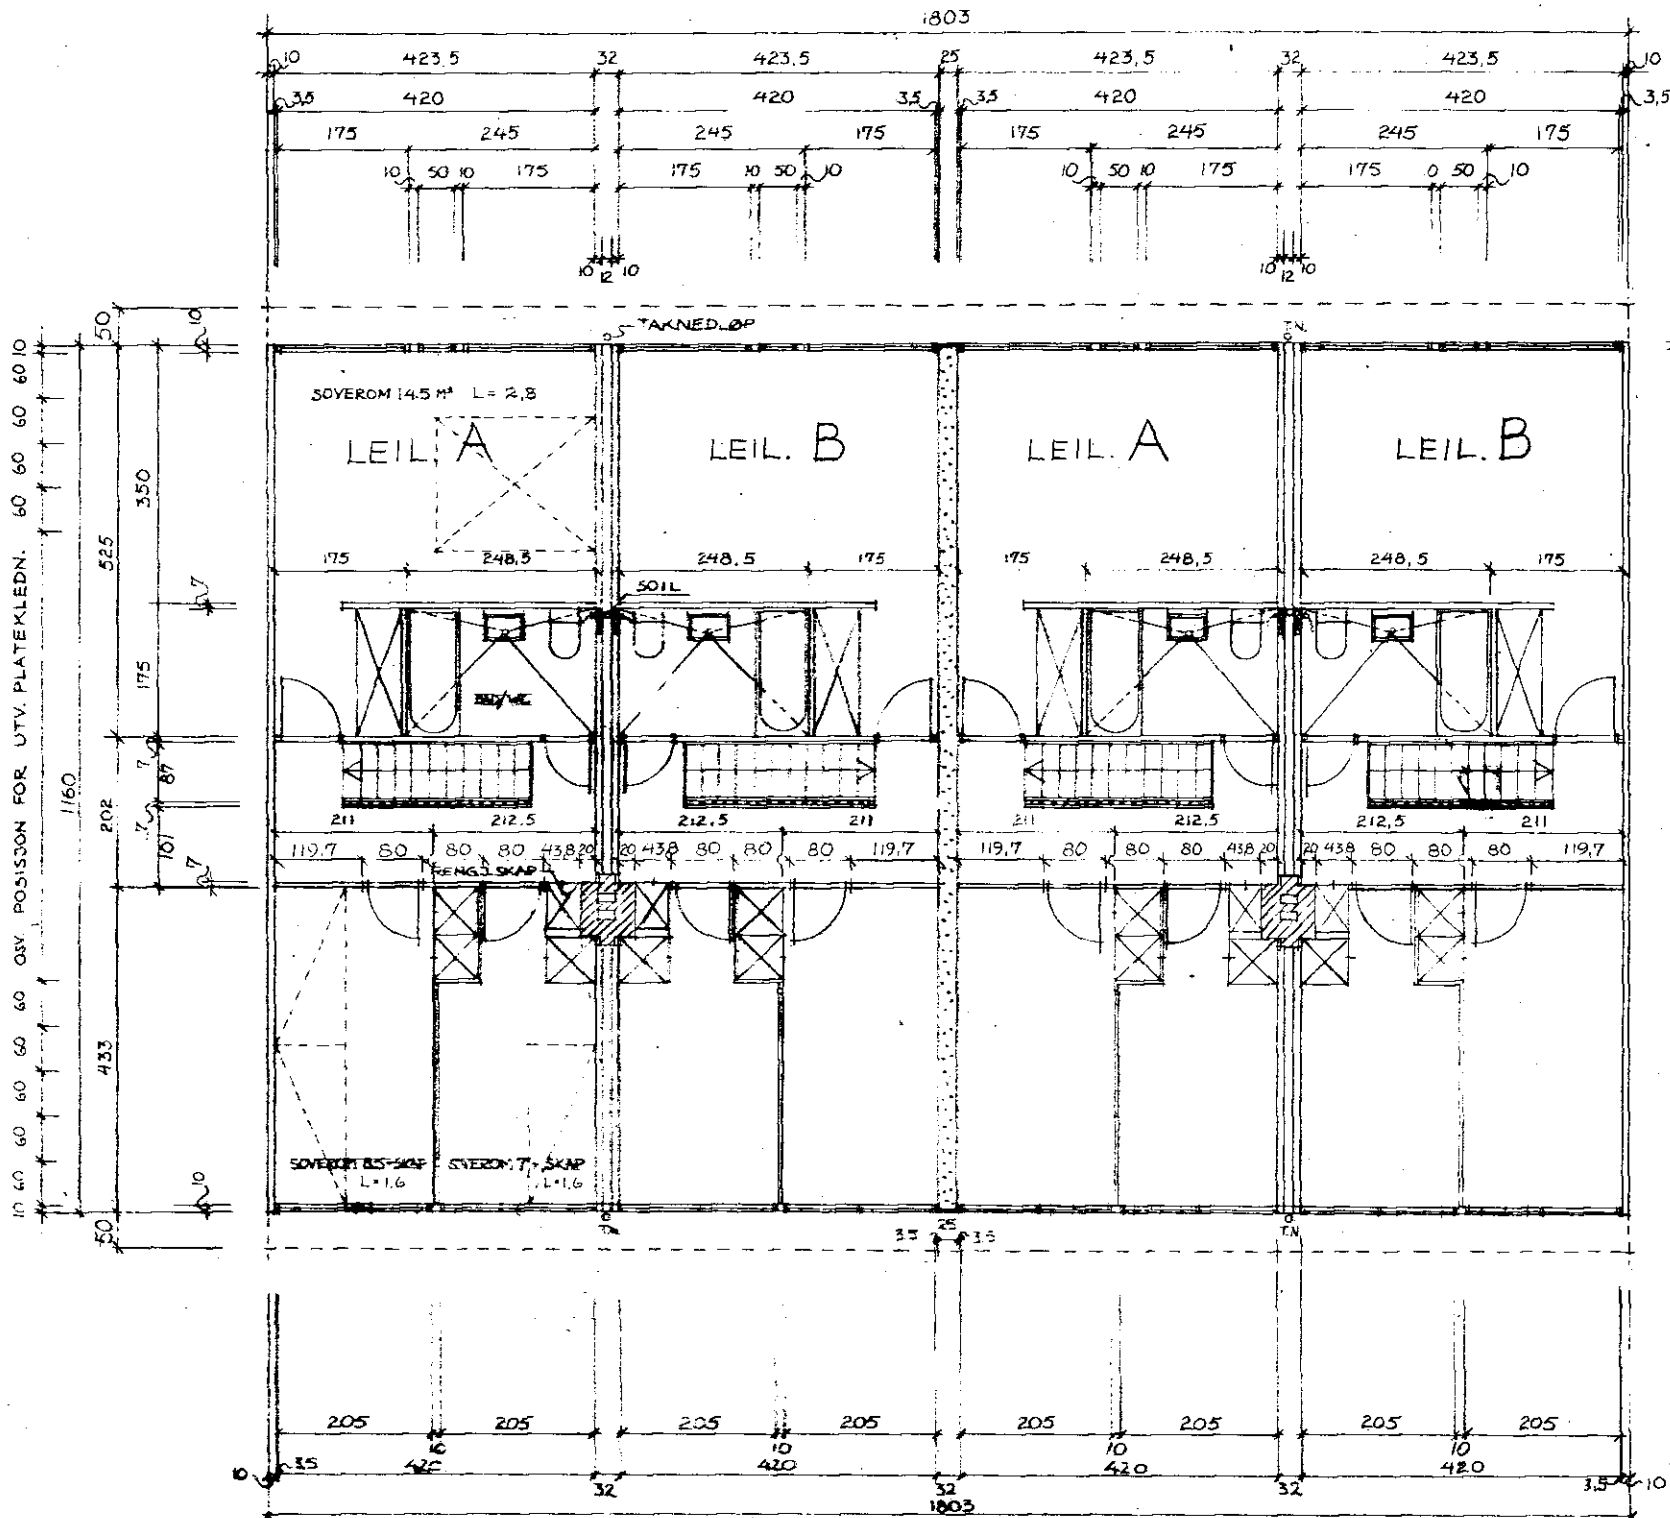

1160 OSY. POSISJON FOR UTV. PLATEKLEDNIG

RETTE 4.10.68  
 N. FINSTAD  
 PLAN 2ETG  
 MÅSTK: 1:100  
 OSLO: 19.9.1968  
 HERMAN R. RISENG  
 ARKITEKT M.A.S.  
 1057